




Front View
M 1:100@A1

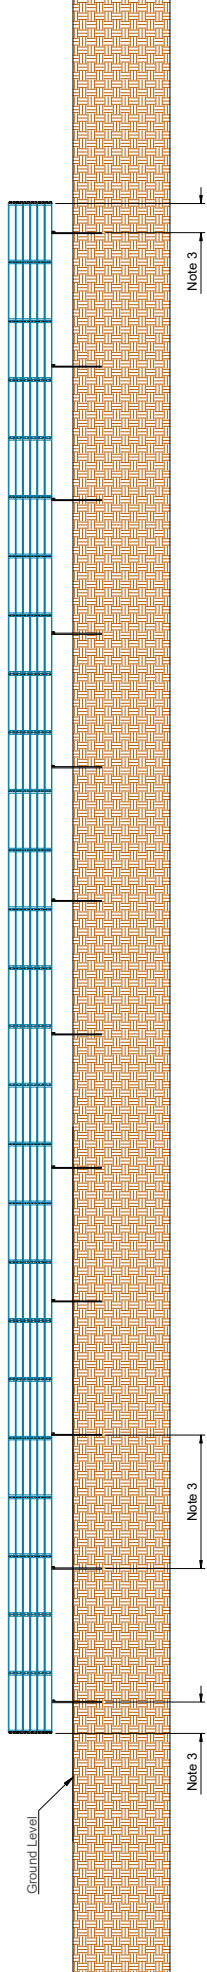


Top View
M 1:100@A1

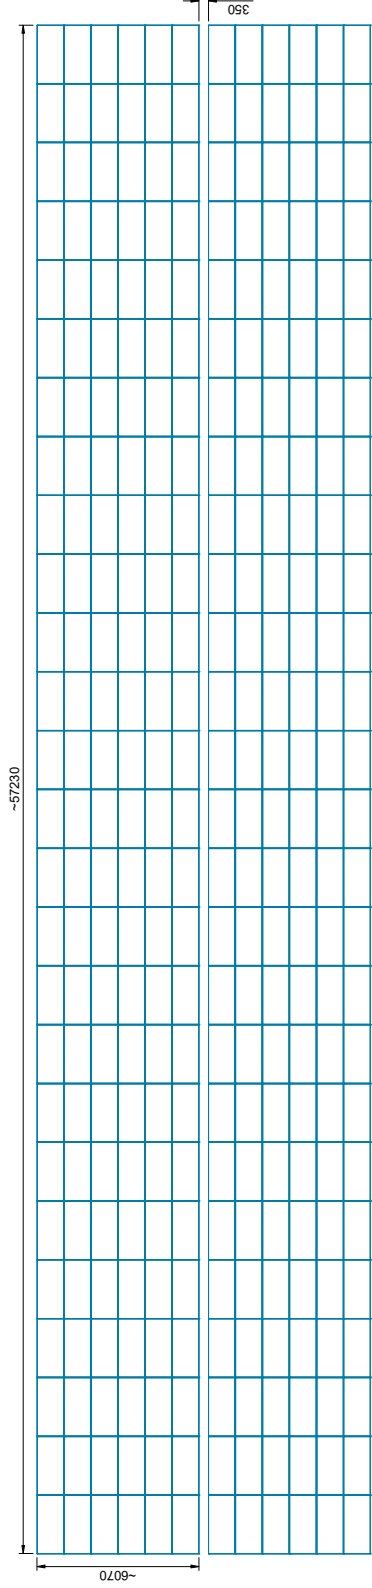

Side View
M 1:40@A1

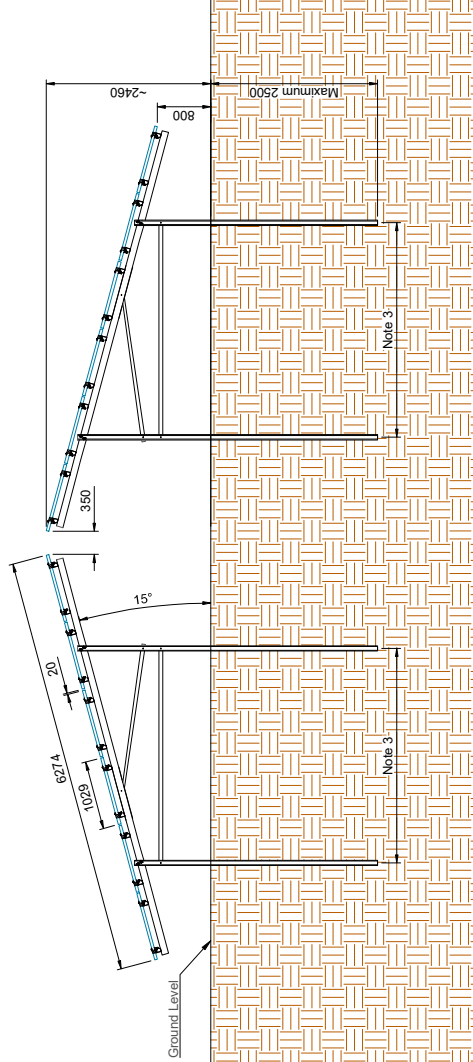

Clamp Position
M 1:5@A1

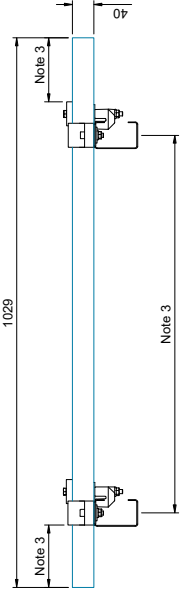

- Notes:
1. All dimensions to be confirmed on site prior to installation.
 2. All dimensions are indicative only and in mm.
 3. Dimensions that needs to be site specific and decided by subcontractor.

Rev	Date	Comments	Drawn

Title: Frame Structure Layout
 Drawn: ARCADIS
 Checked: TS
 Date: 06/05/20
 Drawing No: ARS1001205 Rev: